

© COPYRIGHT ARCHITECTURAL DESIGN WORKS, INC. 2008
THIS DRAWING IS THE PROPERTY OF ARCHITECTURAL DESIGN WORKS, INC. AND SHALL NOT BE REPRODUCED, COPIED, OR LOANED IN WHOLE OR IN PART WITHOUT THE WRITTEN PERMISSION OF ARCHITECTURAL DESIGN WORKS, INC. ANY VIOLATION OF THIS PERMISSION SHALL BE SUBJECT TO LEGAL ACTION AND IS SUBJECT TO RETURN ON DEMAND.

HARFORD HOSPICE
2007 KLEIN PLAZA DRIVE
FOREST HILL, MD 21050


OWNER/DEVELOPER
HARFORD HOSPICE, INC.
TYLER RIDGE II A SUITE
8003 CORPORATE DRIVE
BALTIMORE, MD 21236

NO.	REVISIONS:	DESCRIPTION	DATE
1	REVIEW SET	REVIEW SET	08-24-08
2	REVIEW SET	REVIEW SET	09-30-08
3	REVIEW SET	REVIEW SET	10-14-08
4	REVIEW SET	REVIEW SET	10-30-08
			11-17-08

FOR REVIEW
NOT RELEASED FOR CONSTRUCTION
FOR PERMIT
FOR CONSTRUCTION

DRAWN BY: D.B.W.
REVIEWED BY: W.P.T.
PROJECT NO.: 08701
DATE: 05-16-08
SCALE: AS SHOWN
DWG:
LOWER LEVEL PLAN

SHEET NO.:
DD-1.0

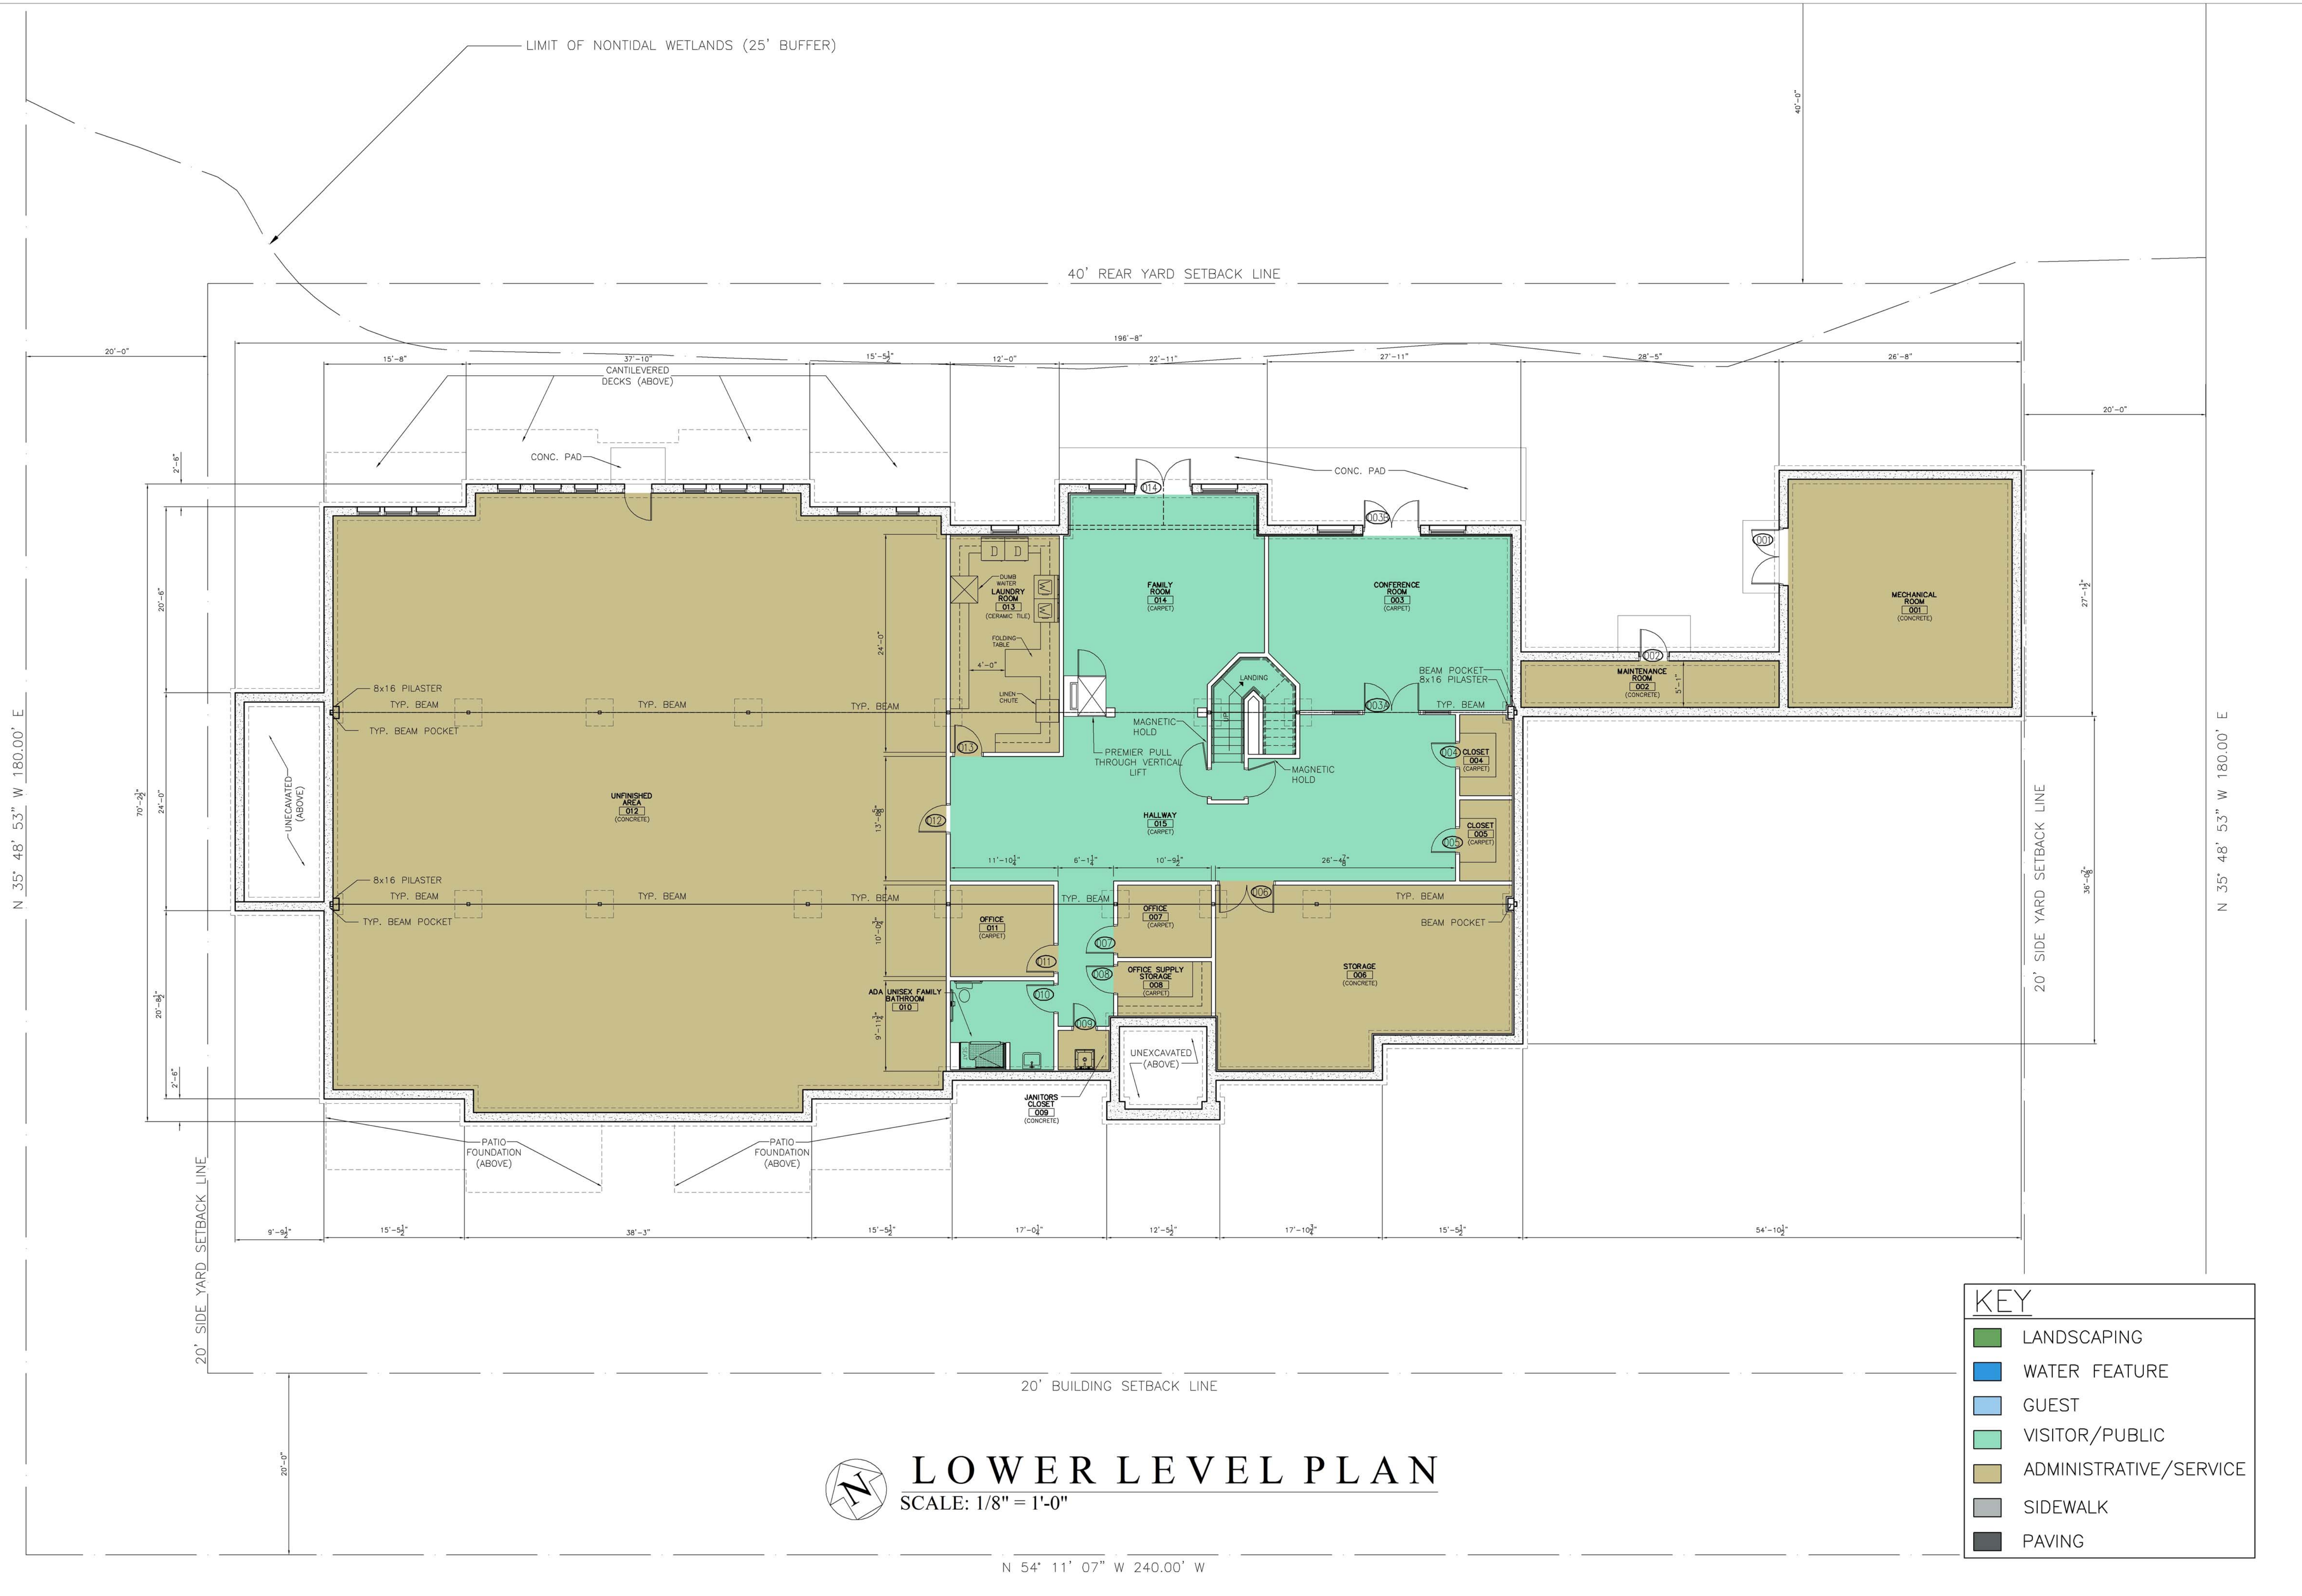

N 35° 48' 53" W 180.00' E

N 35° 48' 53" W 180.00' E

LOWER LEVEL PLAN
SCALE: 1/8" = 1'-0"

N 54° 11' 07" W 240.00' W

KEY

[Green Box]	LANDSCAPING
[Blue Box]	WATER FEATURE
[Light Blue Box]	GUEST
[Light Green Box]	VISITOR/PUBLIC
[Tan Box]	ADMINISTRATIVE/SERVICE
[Grey Box]	SIDEWALK
[Dark Grey Box]	PAVING